


**1 FRONT ELEVATION WALL PANEL**  
Scale: 3" = 1'



**2 SECTION VIEW WALL PANEL**  
Scale: FULL

MAXIMUM LENGTH: 96"  
MAXIMUM PANEL SIZE IS 20 SF AT  $\frac{3}{4}$ " THICK

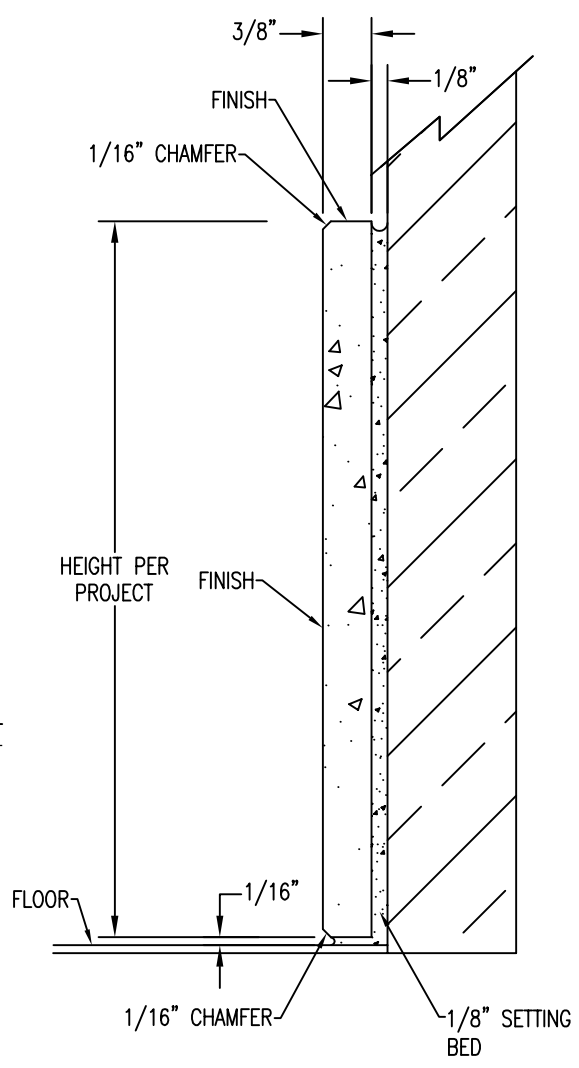

**CONFIDENTIAL INFORMATION**  
THESE DRAWING, SPECIFICATIONS AND OTHER INFORMATION AND DOCUMENTS ACCOMPANYING THEM ARE THE CONFIDENTIAL AND PROPRIETARY PROPERTY OF WAUSAU TILE, INC. THE DRAWINGS THEMSELVES SHALL BELONG TO THE OWNER FOR USE ONLY ON THE PROJECT. ANY ADDITIONAL USE SHALL REQUIRE THE PRIOR WRITTEN APPROVAL OF WAUSAU TILE, INC. THE PROPRIETARY INFORMATION CONTAINED WITHIN THE DRAWINGS AND THE DOCUMENTS IS AND SHALL REMAIN THE SOLE PROPERTY OF WAUSAU TILE, INC

**PRECAST TERRAZZO  
E-40 EPOXY TREAD & RISER**

REVISIONS				DRAWN BY: MR
	NAME	DATE	NOTES	DATE: 10/21/14
1	MS/JH	4/16/20		SCALE: AS NOTED
2	---	---	---	SHEET NO.
3	---	---	---	
4				