




1 TOP VIEW  
Scale: 1/8" = 1"

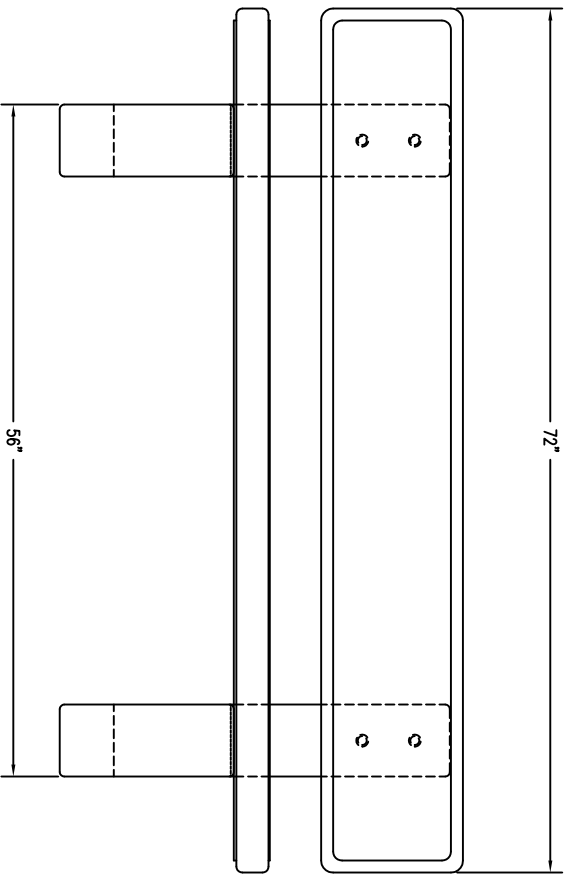

2 FRONT ELEVATION  
Scale: 1/8" = 1"

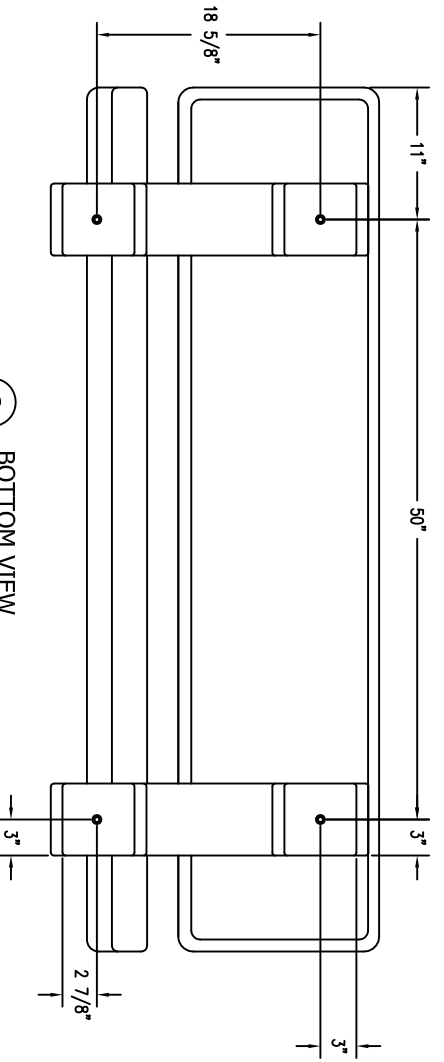

3 BOTTOM VIEW  
Scale: 1/8" = 1"

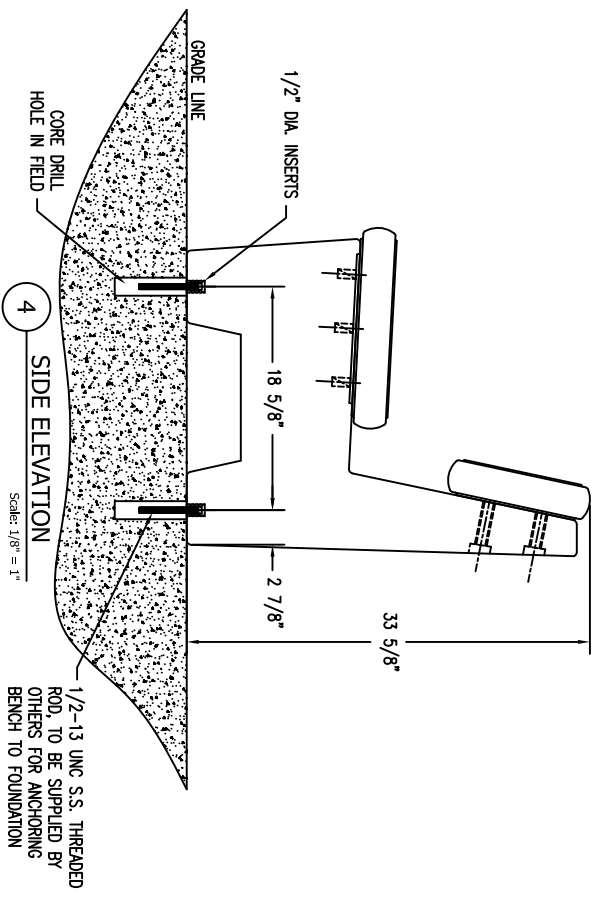

4 SIDE ELEVATION  
Scale: 1/8" = 1"

1/2-13 UNC S.S. THREADED ROD, TO BE SUPPLIED BY OTHERS FOR ANCHORING BENCH TO FOUNDATION

SIGN BELOW IF DRAWINGS ARE APPROVED W/ MARKED CHANGES  
 APPROVED: \_\_\_\_\_  
 DATE: \_\_\_\_\_

(SIGNATURE ABOVE ILLUSTRATES ACCEPTANCE OF DIMENSIONS SHOWN.)

|                              |  |   |                 |
|------------------------------|--|---|-----------------|
| <b>WAUSAU TILE</b>           |  | P.O. BOX 1520 WAUSAU, WISCONSIN 54402-1520 800/298-8728 |                 |
| E-MAIL: TILES@WAUSAUTILE.COM |  | WEB SITE: WWW.WAUSAUTILE.COM                            |                 |
| DRAWN BY: PAW                | JOB: _____   | MATERIAL: CONCRETE                                      | WEIGHT: 920 LBS |
| JOB NO. _____                | LOCATION: _____  | DATE: 1/17/11   | ITEM NO. TF5061 |
| SCALE: AS NOTED              | UNLESS OTHERWISE SPECIFIED DIMENSIONS ARE IN INCHES TOLERANCES ±1/8" | DATE: 1/17/11   | DMG. NO. 1 OF 1 |
| REVISION                     | DESCRIPTION  | DRAWN BY  | DATE            |
| 4                            |  |   |                 |
| 3                            |  |   |                 |
| 2                            |  |   |                 |
| 1                            |  |   |                 |