



**1** TOP VIEW OF WS-200 BENCH

Scale: 1/8" = 1"

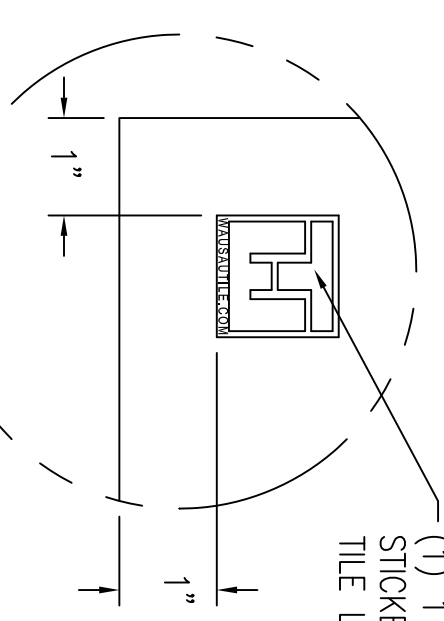


(1) 1 1/4" SQUARE  
STICKER WITH WAUSAU  
TILE LOGO ON RIGHT END ONLY

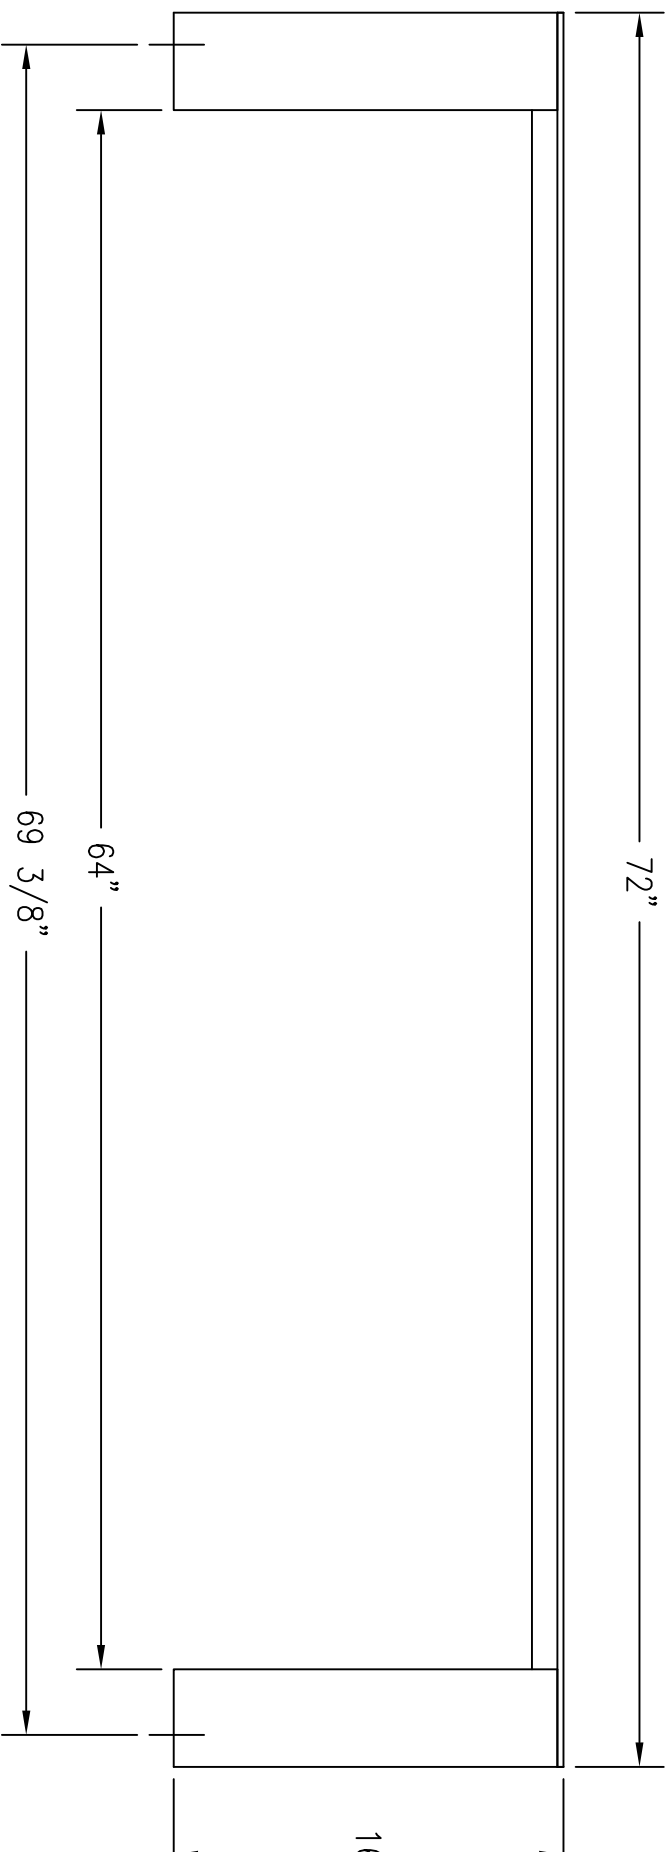

**2** FRONT ELEVATION OF WS-200 BENCH

Scale: 1/8" = 1"

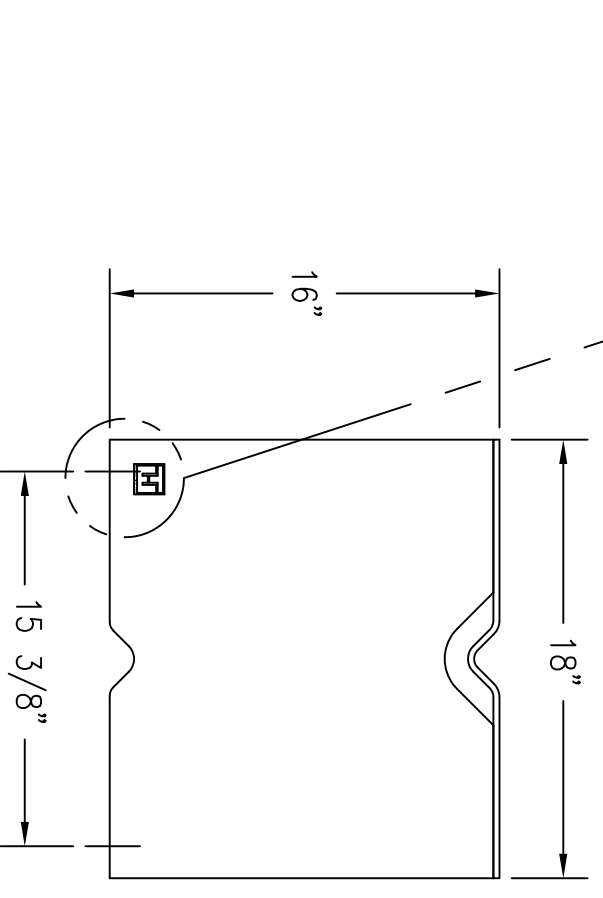

**3** RIGHT SIDE ELEVATION OF BENCH WS-200

Scale: 1/8" = 1"

WS-200 BENCH

**WAUSAU TILE SITE FURNISHINGS**

P.O. BOX 1520 WAUSAU, WISCONSIN 54402-1520 800/388-8728  
P.O. BOX 967 BANNING, CALIFORNIA 92220 800/231-4836

REVISIONS						DRAWN BY	M	JOHNSON	JOB	UNLESS OTHERWISE SPECIFIED DIMENSIONS ARE IN INCHES		DATE	ITEM NO.
NO.	DATE	BY	NO.	DATE	BY	JOB NO.	AS NOTED	LOCATION	SCALE	FINISH OPTIONS	DATE	ITEM NO.	
1	12/16/09	PAW	4							2 PL ±0.01 3 PL ±0.005	10/14/09	WS-200	
2			5										
3			6										

MATERIAL STEEL

WEIGHT

DWG. NO. 350217