


SECTION VIEW S-30 TREAD

Scale: 6" = 1'-0"



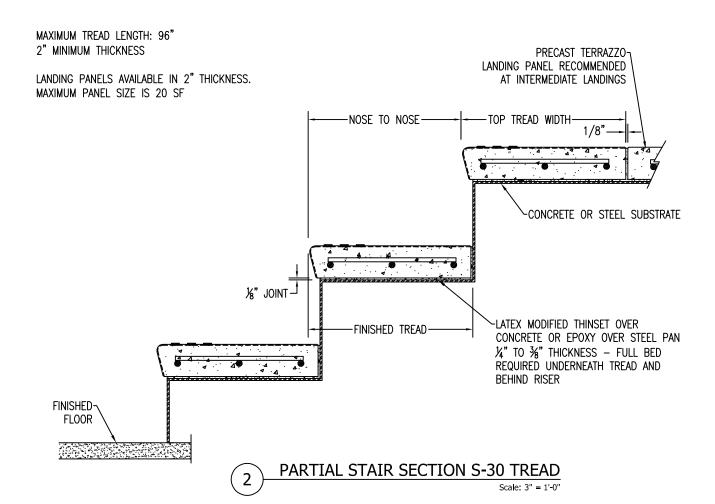

P: 800.388.8728 E: WTILE@WAUSAUTILE.COM WWW.WAUSAUTILE.COM CONFIDENTIAL INFORMATION
THESE DRAWING, SPECIFICATIONS AND OTHER
INFORMATION AND DOCUMENTS ACCOMPANYING THEM
ARE THE CONFIDENTIAL AND PROPRIETARY PROPERTY
OF WAUSAU TILE, INC. THE DRAWINGS THEMSELVES
SHALL BELONG TO THE OWNER FOR USE ONLY ON
THE PROJECT. ANY ADDITIONAL USE SHALL REQUIRE
THE PRIOR WRITTEN APPROVAL OF WAUSAU TILE, INC.
THE PROPRIETARY INFORMATION CONTAINED WITHIN THE
DRAWINGS AND THE DOCUMENTS IS AND SHALL
REMAIN THE SOLE PROPERTY OF WAUSAU TILE, INC.

PRECAST TERRAZZO S-30 FLAT CEMENT TREAD

REVISIONS				DRAWN BY: MR
	NAME	DATE	NOTES	
1	MS	4/16/20		DATE: 10/21/14
2				SCALE: AS NOTED
3				SHEET NO. 17
4				SHEET NO. 17