


1 SECTION OF SS-51 TYPICAL TREAD  
Scale: 6" = 1'-0"



2 PARTIAL STAIR SECTION SS-51 TREAD  
Scale: 1 1/2" = 1'

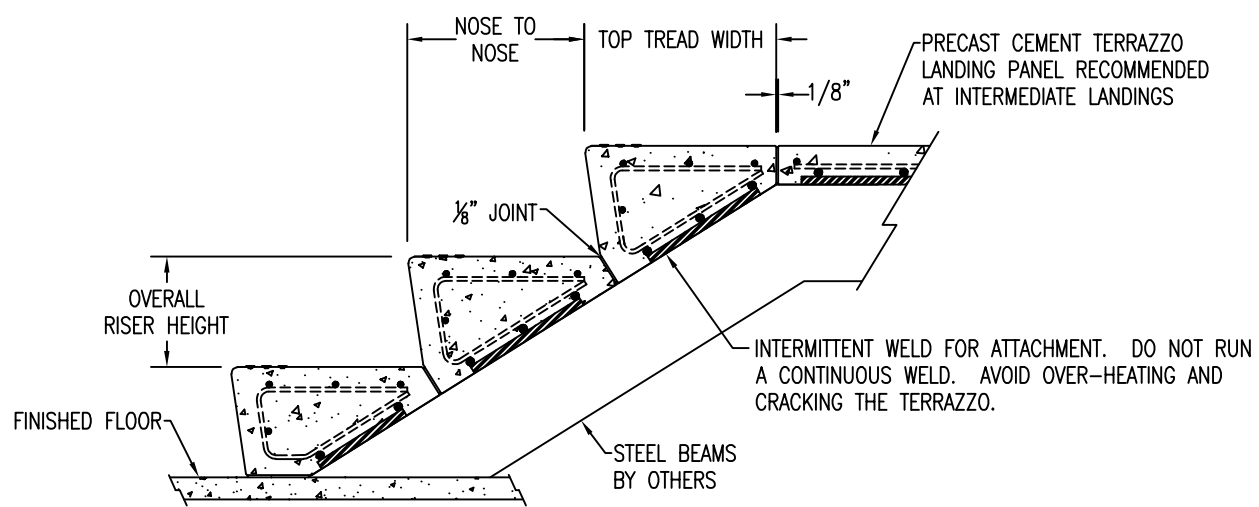

P: 800.388.8728  
E: WTILE@WAUSAUTILE.COM  
WWW.WAUSAUTILE.COM

**CONFIDENTIAL INFORMATION**  
THESE DRAWING, SPECIFICATIONS AND OTHER INFORMATION AND DOCUMENTS ACCOMPANYING THEM ARE THE CONFIDENTIAL AND PROPRIETARY PROPERTY OF WAUSAU TILE, INC. THE DRAWINGS THEMSELVES SHALL BELONG TO THE OWNER FOR USE ONLY ON THE PROJECT. ANY ADDITIONAL USE SHALL REQUIRE THE PRIOR WRITTEN APPROVAL OF WAUSAU TILE, INC. THE PROPRIETARY INFORMATION CONTAINED WITHIN THE DRAWINGS AND THE DOCUMENTS IS AND SHALL REMAIN THE SOLE PROPERTY OF WAUSAU TILE, INC

PRECAST TERRAZZO  
SS-51 CEMENT TREAD

REVISIONS			
	NAME	DATE	NOTES
1	---	---	---
2	---	---	---
3	---	---	---
4	---	---	---

DRAWN BY: MR  
DATE: 10/21/14  
SCALE: AS NOTED  
SHEET NO. 24