




VIEW "C-C"
SCALE:
1/4" = 1'

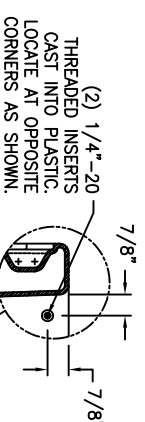

(2) 1/4"-20
THREADED INSERTS
CAST INTO PLASTIC.
LOCATE AT OPPOSITE
CORNERS AS SHOWN.

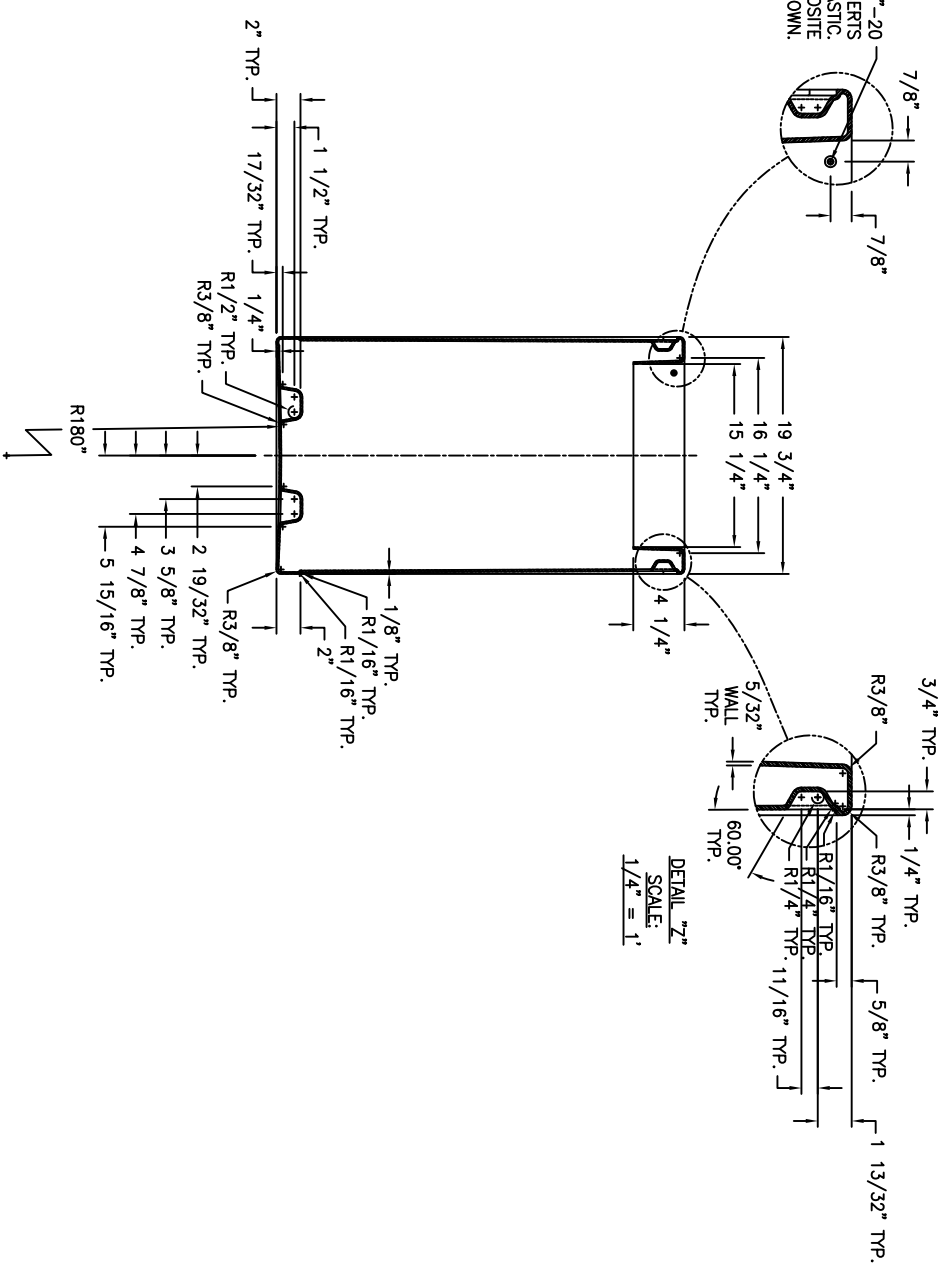

DETAIL "1"
SCALE:
1/4" = 1'

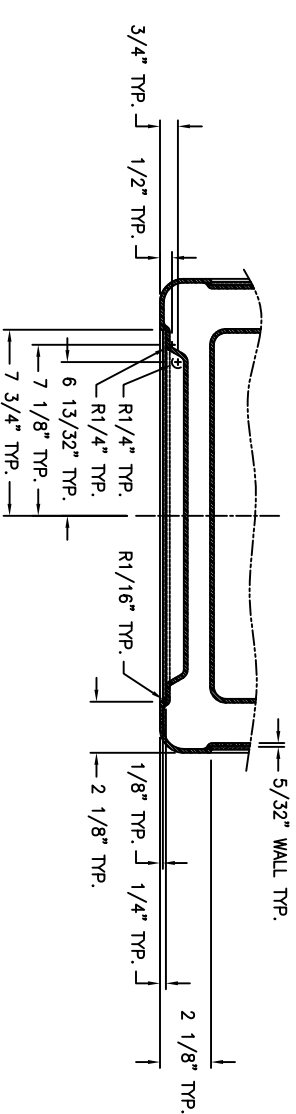

SECTION "B-B"
SCALE:
1/4" = 1'

WAUSAU TILE SITE FURNISHINGS

REVISIONS		DRAWN BY		JOB		MATERIAL	
NO.	DATE	BY	NO.	DATE	JOB NO.	WEIGHT	LIDPE
1			4		WAJZ		
2			5		TITLE		
3			6		WASTE CONTAINER		
					SCALE		
					1/8" = 1"		
					UNLESS OTHERWISE SPECIFIED		
					DIMENSIONS ARE IN INCHES		
					FINISH		
					DATE		
					12/31/13		
					DWG. NO.		
					TF1014		

P.O. BOX 1520 WAUSAU, WISCONSIN 54402-1520 800/298-8728
E-MAIL: TITEL@WAUSAUTILE.COM
WEB SITE: WWW.WAUSAUTILE.COM