
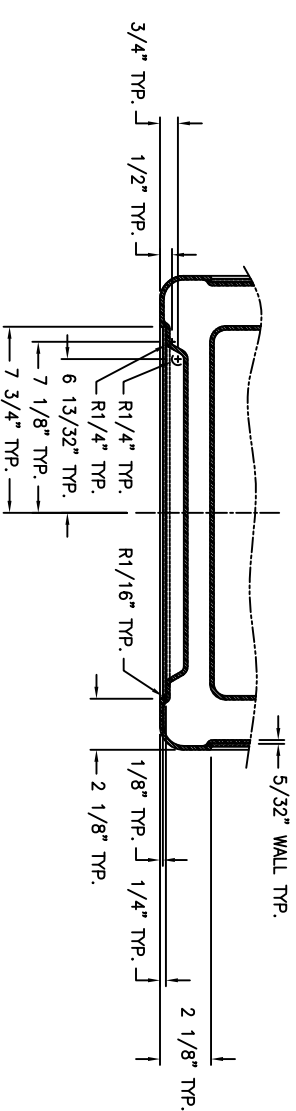
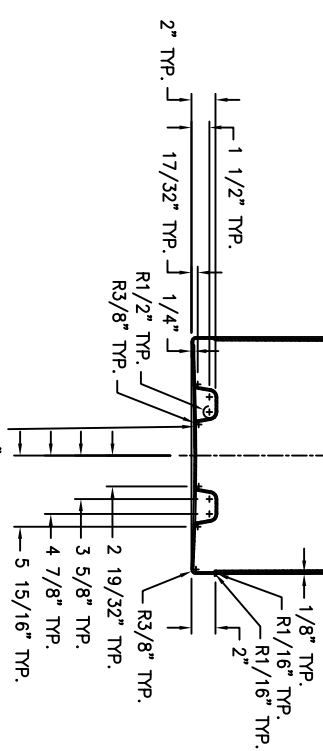


(2) 1/4"-20  
 THREADED INSERTS  
 CAST INTO PLASTIC.  
 LOCATE AT OPPOSITE  
 CORNERS AS SHOWN.

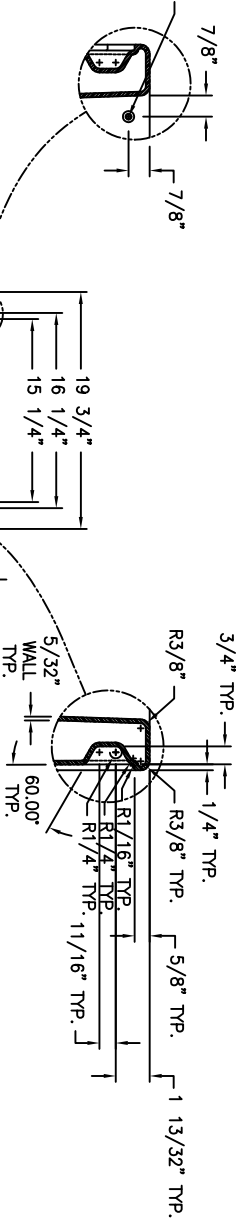

VIEW "C-C"  
 SCALE:  
 1/4" = 1'

SECTION "B-B"  
 SCALE:  
 1/4" = 1'

DETAIL "2"  
 SCALE:  
 1/4" = 1'

△ REVISED & REDRAWN COMPLETE

REVISIONS						DRAWN BY		JOB		MATERIAL	
NO.	DATE	BY	NO.	DATE	BY	RJH	WASTE CONTAINER	JOB NO.	WEIGHT	LLDPE	
1	4/27/10	MMJ	4				1/8" = 1"				
2			5								
3			6								TF1017

**WAUSAU TILE SITE FURNISHINGS**

P.O. BOX 1520 WAUSAU, WISCONSIN 54402-1520 800/298-8728  
 E-MAIL: TITEL@WAUSAUTILE.COM  
 WEB SITE: WWW.WAUSAUTILE.COM

UNLESS OTHERWISE SPECIFIED  
 DIMENSIONS ARE IN INCHES  
 FINISH OPTIONS  
 2 1/2" 3.00" 3 1/4" 3.00"

DATE: 12/12/1997  
 DWG. NO.: TF1017