




VIEW "C-C"
SCALE:
1/4" = 1'

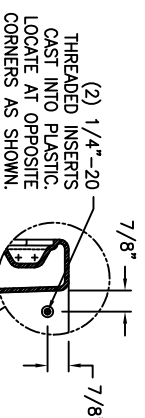

(2) 1/4"-20
THREADED INSERTS
CAST INTO PLASTIC.
LOCATE AT OPPOSITE
CORNERS AS SHOWN.

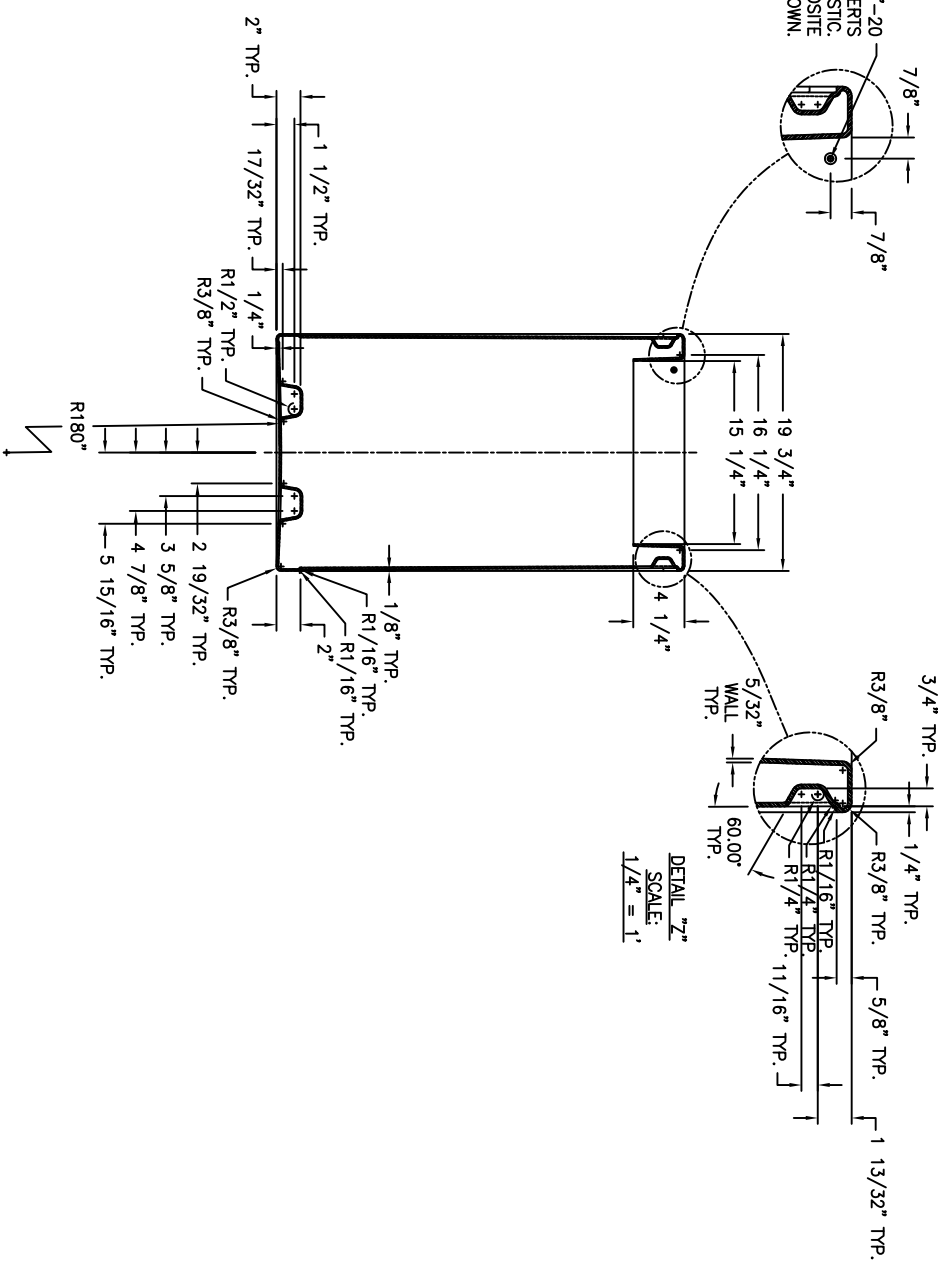

DETAIL "Z"
SCALE:
1/4" = 1'

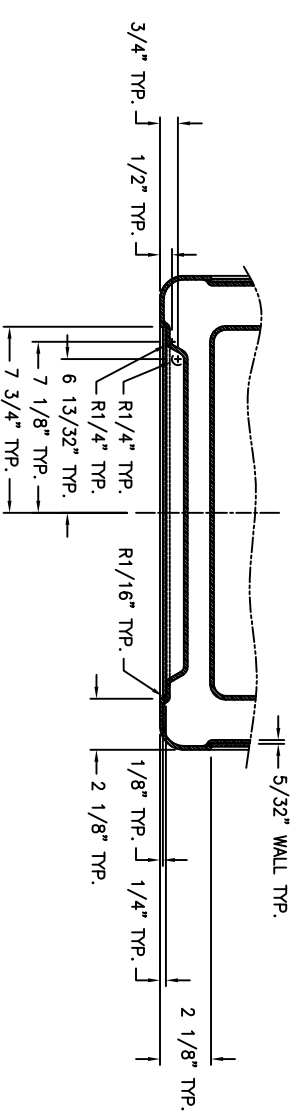

SECTION "B-B"
SCALE:
1/4" = 1'

WAUSAU TILE SITE FURNISHINGS

REVISIONS		DATE	BY	NO.	DATE	BY	TITLE	JPZ	JOB NO.	MATERIAL
NO.	DATE	BY	NO.	DATE	BY	TITLE	WASTE CONTAINER			LLDPE
1			4			SCALE	1/8" = 1"			
2			5							
3			6							

P.O. BOX 1520 WAUSAU, WISCONSIN 54402-1520 800/298-8728
E-MAIL: TITEL@WAUSAUTILE.COM
WEB SITE: WWW.WAUSAUTILE.COM

UNLESS OTHERWISE SPECIFIED
DIMENSIONS ARE IN INCHES
FINISH OPTIONS
DRAWING NO. TF1019