



1 FRONT VIEW - STACKING BLOCKS

Scale: 1-1/2" = 1'

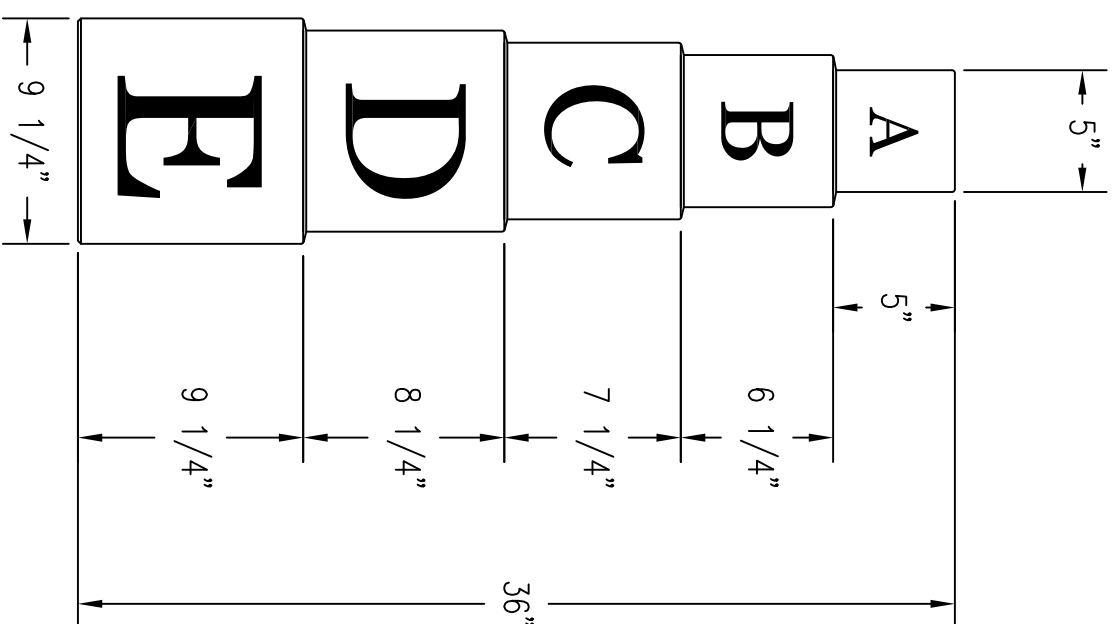


2 RIGHT VIEW - STACKING BLOCKS

Scale: 1-1/2" = 1'

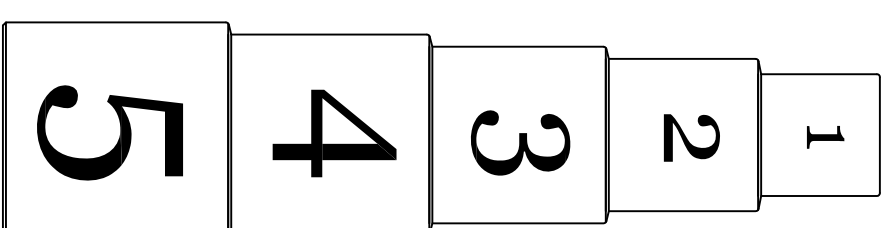


3 BACK VIEW - STACKING BLOCKS

Scale: 1-1/2" = 1'

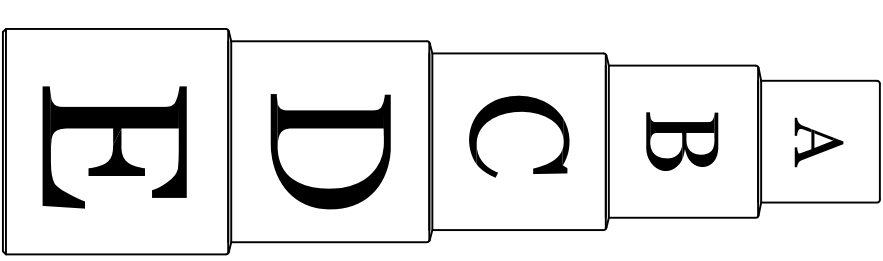

4 LEFT VIEW - STACKING BLOCKS

Scale: 1-1/2" = 1'

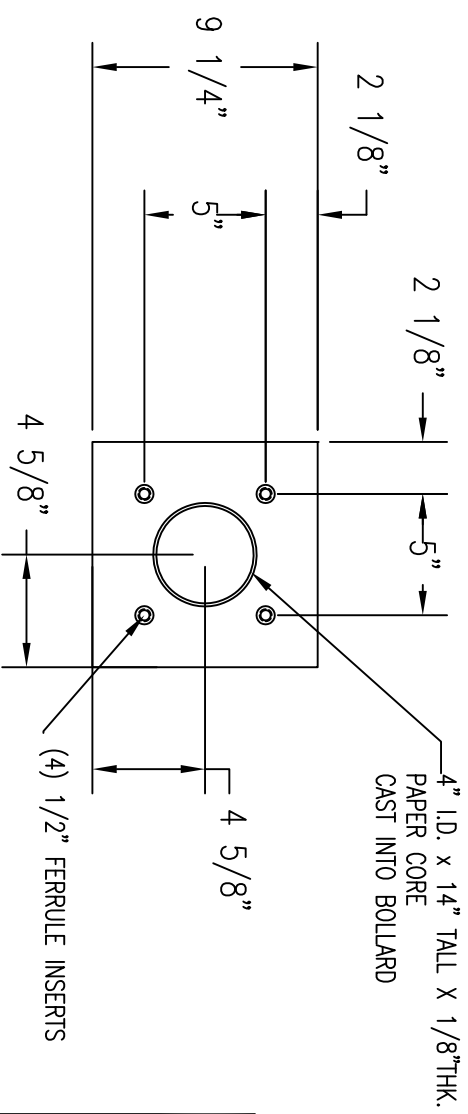

5 BOTTOM VIEW - STACKING BLOCKS

Scale: 1-1/2" = 1'

WAUSAU TILE SITE FURNISHINGS

P.O. BOX 1520 WAUSAU, WISCONSIN 54402-1520 800/388-8728
 E-MAIL: WTTILE@WAUSAUTILE.COM
 WEB SITE: WWW.WAUSAUTILE.COM

REVISIONS						DRAWN BY		JOB	
NO.	DATE	BY	NO.	DATE	BY	AKG	AKG	LOCATION	MATERIAL
1	2/21/13	AKG	4						CONCRETE
2			5						150 LBS
3			6						TF6311

NO.	DATE	BY	NO.	DATE	BY	SCALE	FINISH OPTIONS	UNLESS OTHERWISE SPECIFIED DIMENSIONS ARE IN INCHES TOLERANCES: ± 1/8"	DATE	ITEM NO.	DWG. NO.
						AS NOTED			2/6/13	TF6311	